


L E G E N D

- LAB
- PROCEDURE / SUPPORT
- OFFICES
- ANIMAL SUPPORT
- PATIENT SUPPORT

GROSS SQUARE FEET:
7550 S.F.
(INCLUDING TANK &
UPS STORAGE)

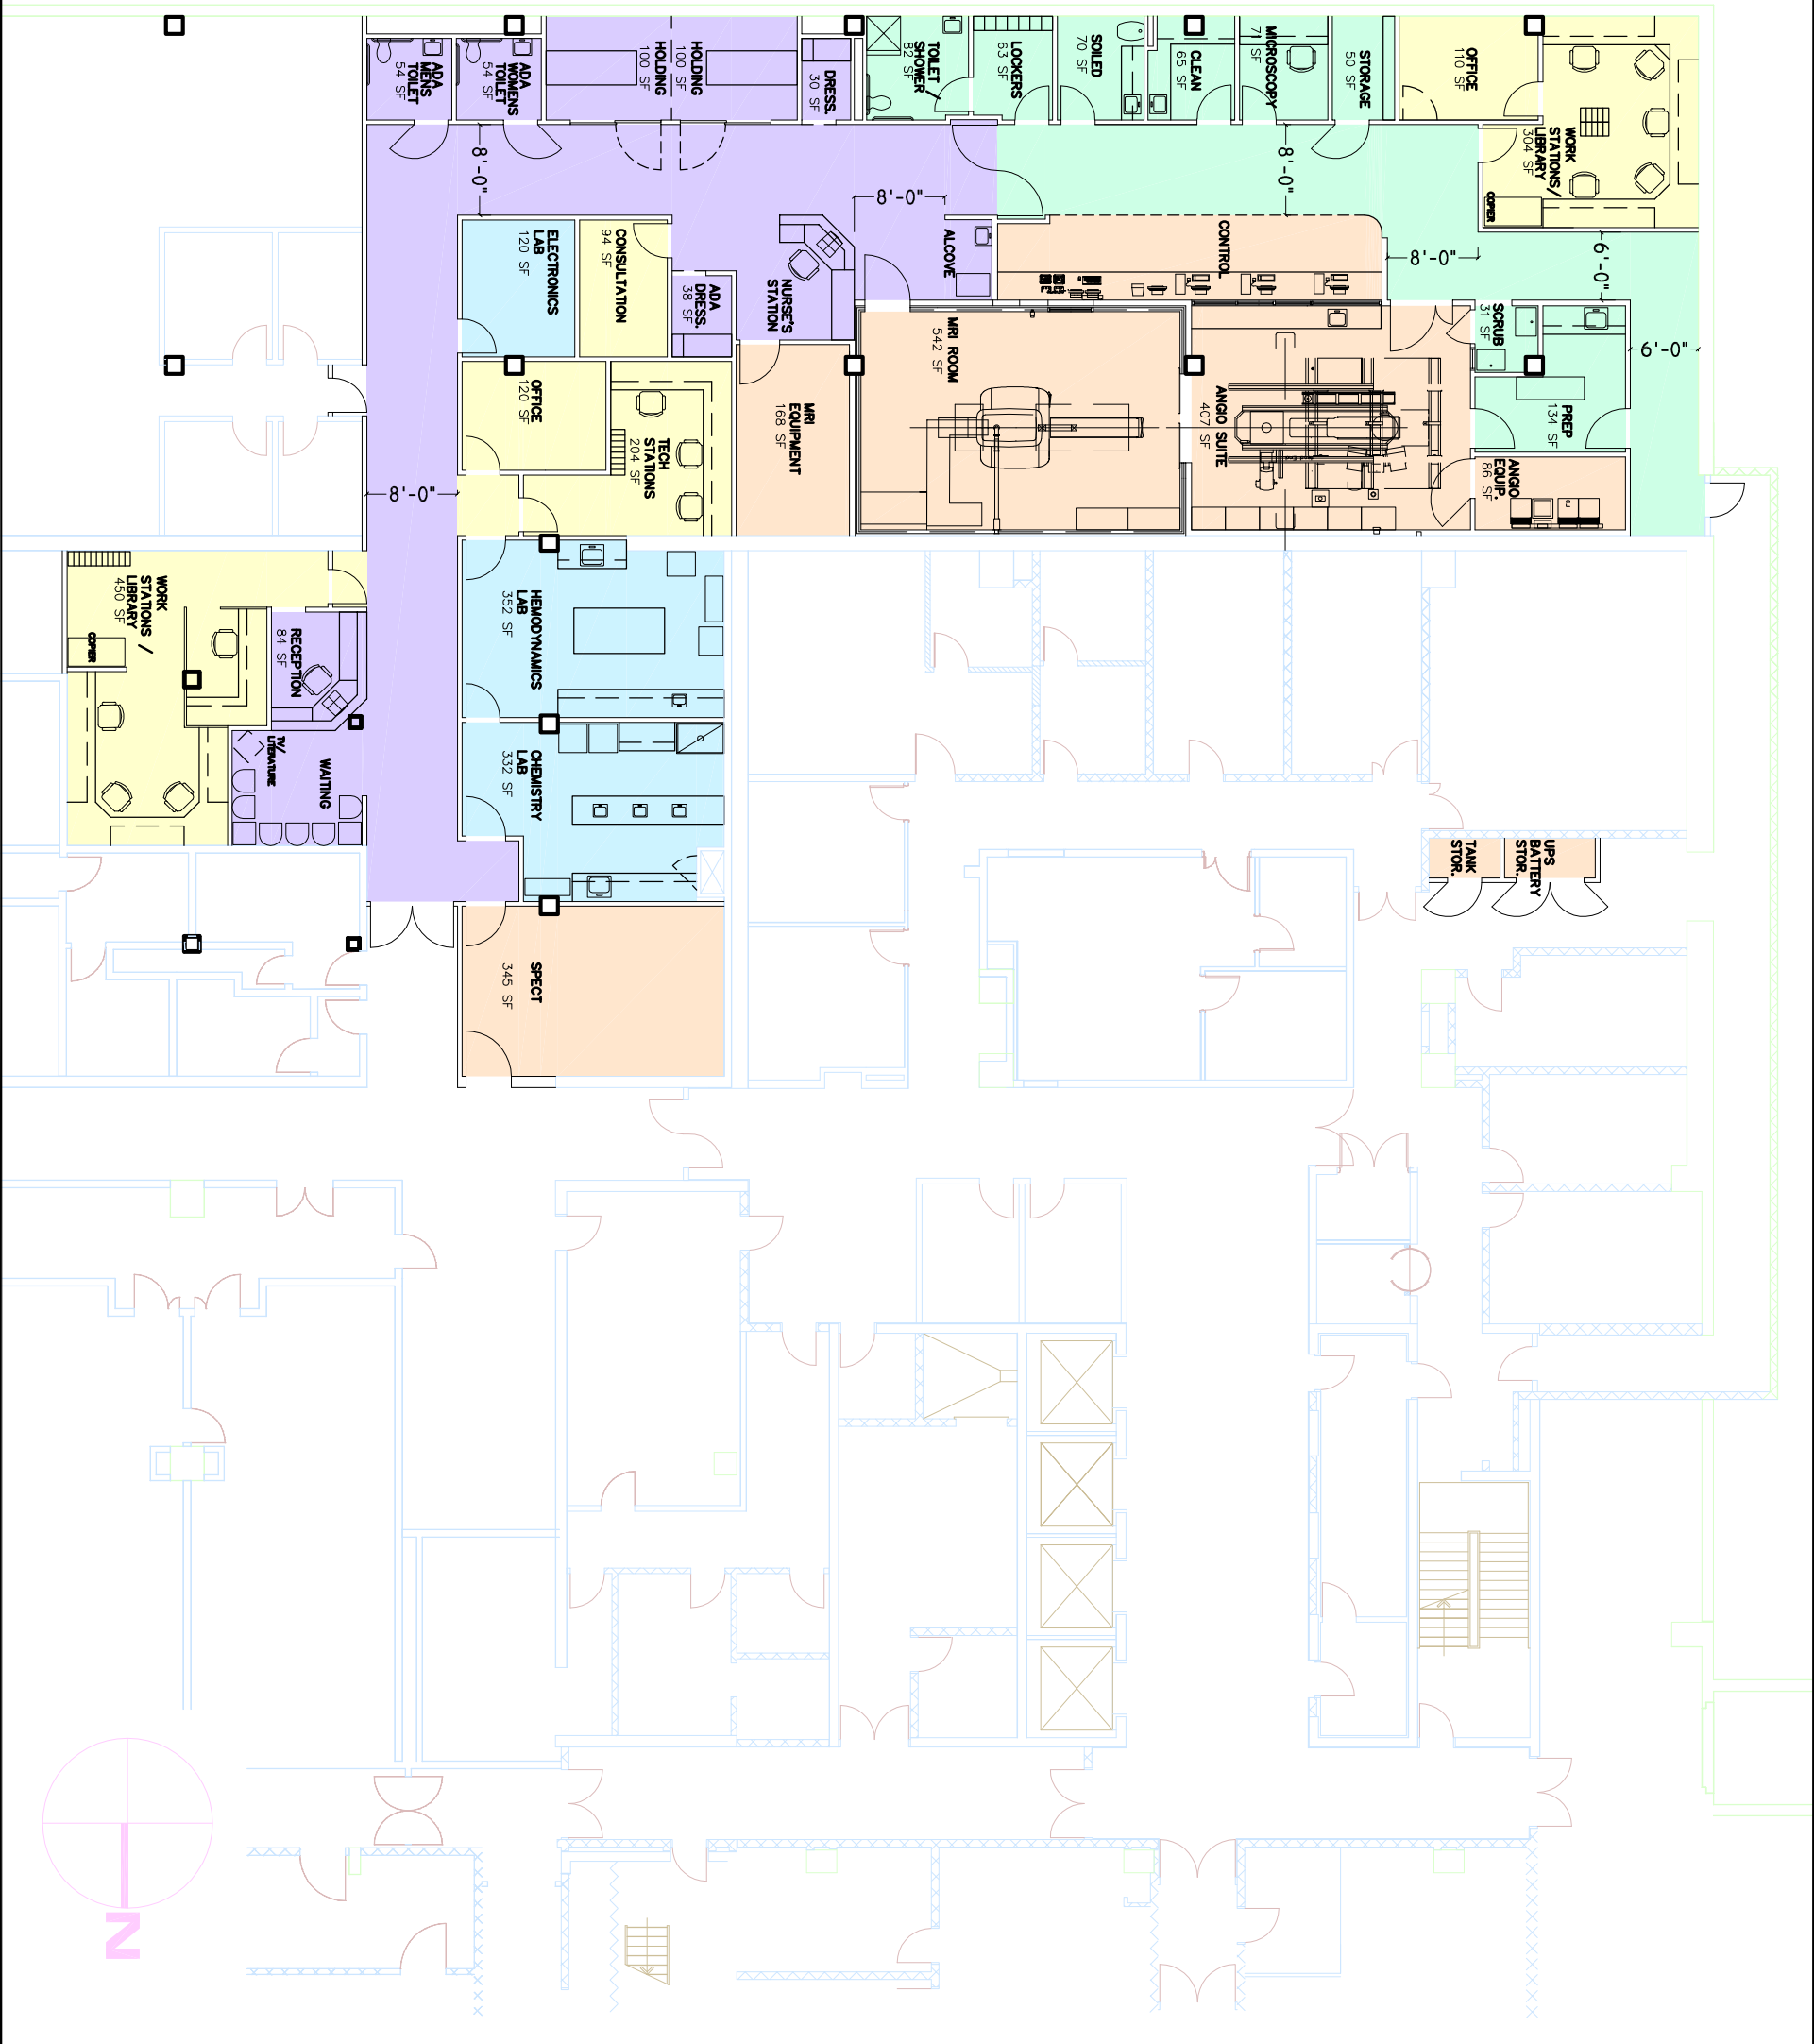

The
S | L | A | M
Collaborative
Cambridge, MA
Tel. 617 492-1800
Fax 617 492-7844



MEDICAL CENTER CAMPUS SCHOOL
RADIOLOGY RESEARCH - OPTION 10C

Scale: 1/16"=1'-0"
Reference:
Date: 06/30/05
Proj. No. 04230.40

Sketch No:
OPT-10C